


GENERAL NOTES:

1. FOR TANK DIMENSIONAL VALUES SEE "WATER & TREATMENT TANK GENERAL DIMENSIONS" DRAWING NO. 261375.
2. FOR FOUNDATION CONFIGURATIONS AND CORRESPONDING CONSTRUCTION MATERIAL REQUIREMENTS REFER TO THE PROJECT SUBMITTAL DOCUMENTATION.

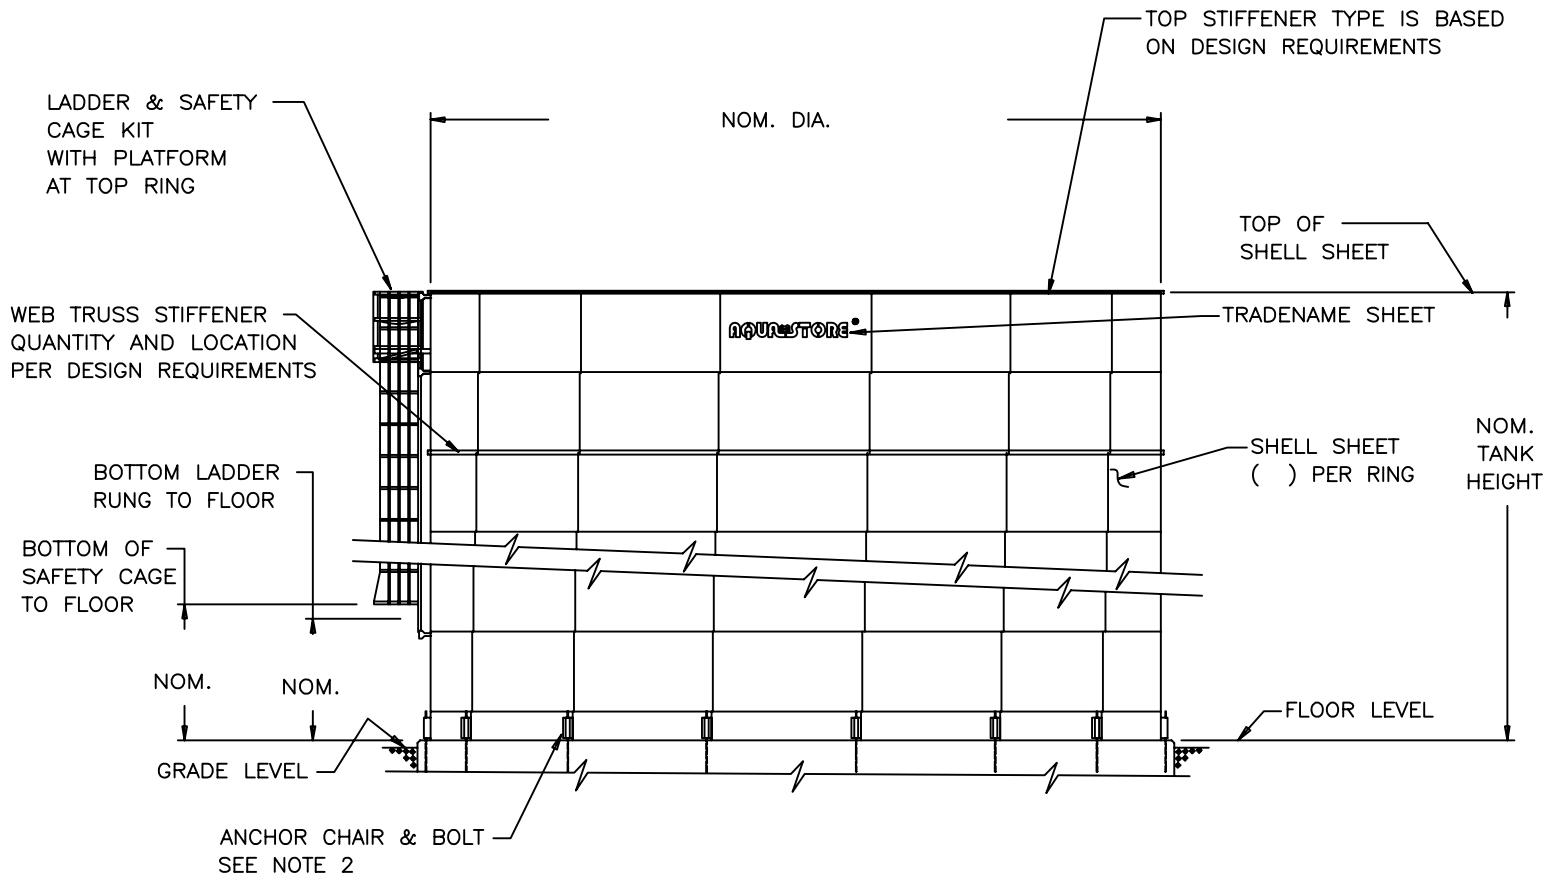

REV	DESCRIPTION
1	RELEASED FOR M/I MARKETING SALES & PRE-SUBMITTAL USAGE 1-2-91, RKK
2	REVISED NOTE 2 ECN 98172, 06/11/98, MCA/
3	CHANGED GLASS FLOOR TO STEEL FLOOR, ECN 99170, 09/01/99 JTF/
4	REVISED COMPANY NAME ECN 01100, 5/24/01, DMA
5	REVISED DIA ON TITLE BLOCK FROM "120" TO "& LARGER" ECN 06296, 10/16/06, NBE

ENGINEERED STORAGE PRODUCTS COMPANY

DEKALB, ILLINOIS 60115  
**CONFIDENTIAL**  
 THIS DRAWING IS THE PROPRIETARY PROPERTY OF ENGINEERED STORAGE PRODUCTS COMPANY AND SHALL NOT BE USED NOR REPRODUCED WITHOUT THE EXPRESS WRITTEN CONSENT OF THE COMPANY.  
 ESPC COPYRIGHT © 2006  
 ALL RIGHTS RESERVED

TREATMENT TANK  
 WITH STEEL FLOOR  
 FOUNDATION  
 14' & LARGER

DRWG NO. 261373