


GENERAL NOTES:

1. FOR TANK DIMENSIONAL VALUES SEE "WATER & TREATMENT TANK GENERAL DIMENSIONS" DRAWING NO. 261375.
2. FOR FOUNDATION CONFIGURATIONS AND CORRESPONDING CONSTRUCTION MATERIAL REQUIREMENTS REFER TO THE PROJECT SUBMITTAL DOCUMENTATION.

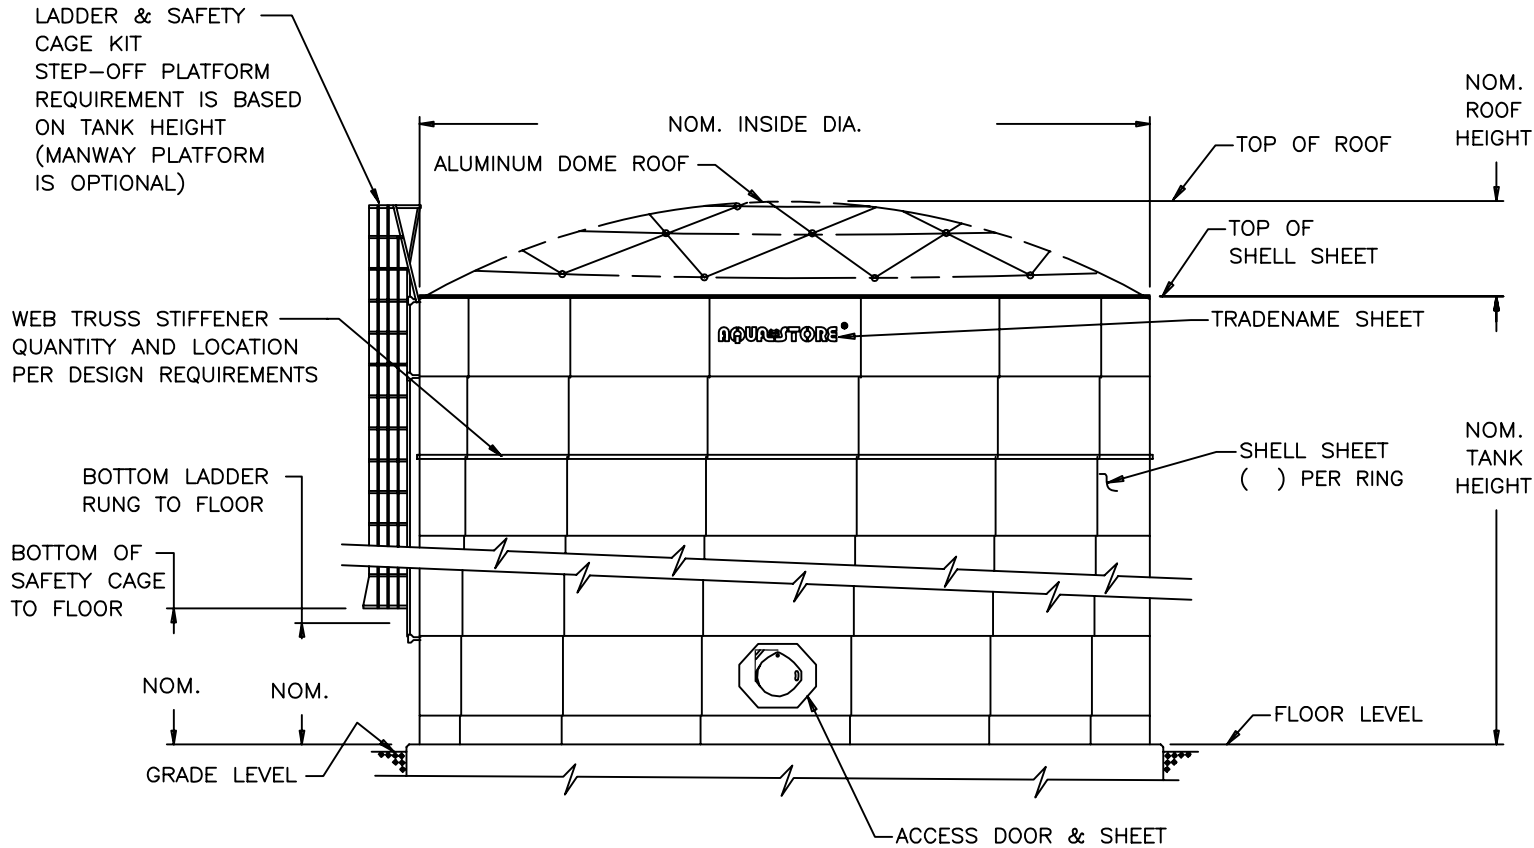

REV	DESCRIPTION
1	RELEASED FOR M/I MARKETING SALES & PRE-SUBMITTAL USAGE 5-8-90, RKK
2	REVISED GENERAL NOTES AND LABELS, 1-2-91, RKK
3	REMOVED "ANCHOR CHAIR" LABEL; REVISED NOTE 2; ECN 95191, 5-17-96, RKK
4	REVISED NOTE 2 ECN 98172, 06/11/98, MCA/
5	REVISED COMPANY NAME ECN 01100, 5/24/01, DMA
6	REVISED DIA ON TITLE BLOCK FROM "120" TO "& LARGER" ECN 06296, 10/16/06, NBE

ENGINEERED STORAGE PRODUCTS COMPANY

DEKALB, ILLINOIS 60115

CONFIDENTIAL

THIS DRAWING IS THE PROPRIETARY PROPERTY OF ENGINEERED STORAGE PRODUCTS COMPANY AND SHALL NOT BE USED NOR REPRODUCED WITHOUT THE EXPRESS WRITTEN CONSENT OF THE COMPANY.

ESPC COPYRIGHT ©2006 ALL RIGHTS RESERVED

WATER TANK
WITH CONCRETE
FOUNDATION
36' & LARGER

DRWG NO.	261352
----------	--------