


GENERAL NOTES:

1. FOR TANK DIMENSIONAL VALUES SEE "WATER & TREATMENT TANK GENERAL DIMENSIONS" DRAWING NO. 261375.
2. FOR FOUNDATION CONFIGURATIONS AND CORRESPONDING CONSTRUCTION MATERIAL REQUIREMENTS REFER TO THE PROJECT SUBMITTAL DOCUMENTATION.

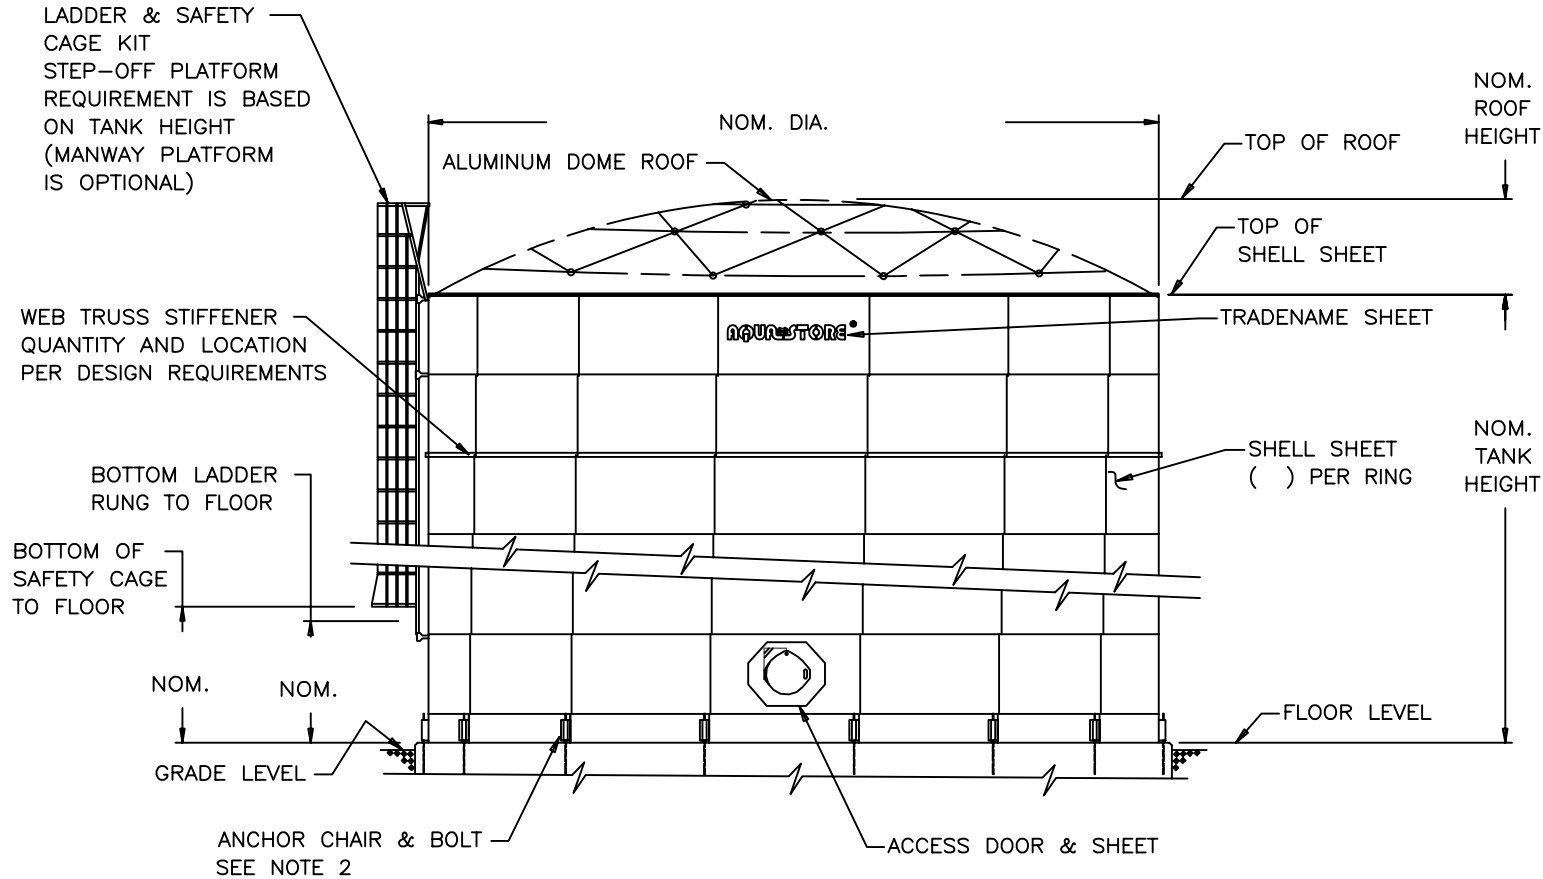

REV	DESCRIPTION
1	RELEASED FOR M/I MARKETING SALES & PRE-SUBMITTAL USAGE 5-8-90, RKK
2	REVISED GENERAL NOTES AND LABELS, REVISED ANCHOR CHAIR POSITIONS; 1-2-91, RKK
3	REVISED NOTE 2 ECN 98172, 06/11/98, MCA/
4	CHANGED GLASS FLOOR TO STEEL FLOOR, ECN 99170, 09/01/99 JTF/
5	REVISED COMPANY NAME ECN 01100, 5/24/01 DMA
6	REVISED DIA ON TITLE BLOCK FROM "101" TO "& LARGER" ECN 06296, 10/16/06, NBE
<p>ENGINEERED STORAGE PRODUCTS COMPANY</p> <p>DEKALB, ILLINOIS 60115</p> <p>CONFIDENTIAL</p> <p>THIS DRAWING IS THE PROPRIETARY PROPERTY OF ENGINEERED STORAGE PRODUCTS COMPANY AND SHALL NOT BE USED NOR REPRODUCED WITHOUT THE EXPRESS WRITTEN CONSENT OF THE COMPANY.</p> <p>ESPC COPYRIGHT ©2006 ALL RIGHTS RESERVED</p>	
<p>WATER TANK WITH STEEL FLOOR FOUNDATION 36' & LARGER</p>	
DRWG NO.	261365